

TO 134 A LIS NA SHEE

7840



4900

CAR PARKING

LINE OF EXISTING PLANTING

EXISTING
OUTDOOR
PLAY
AREAC 340M²

ASSEMBL

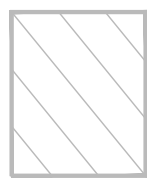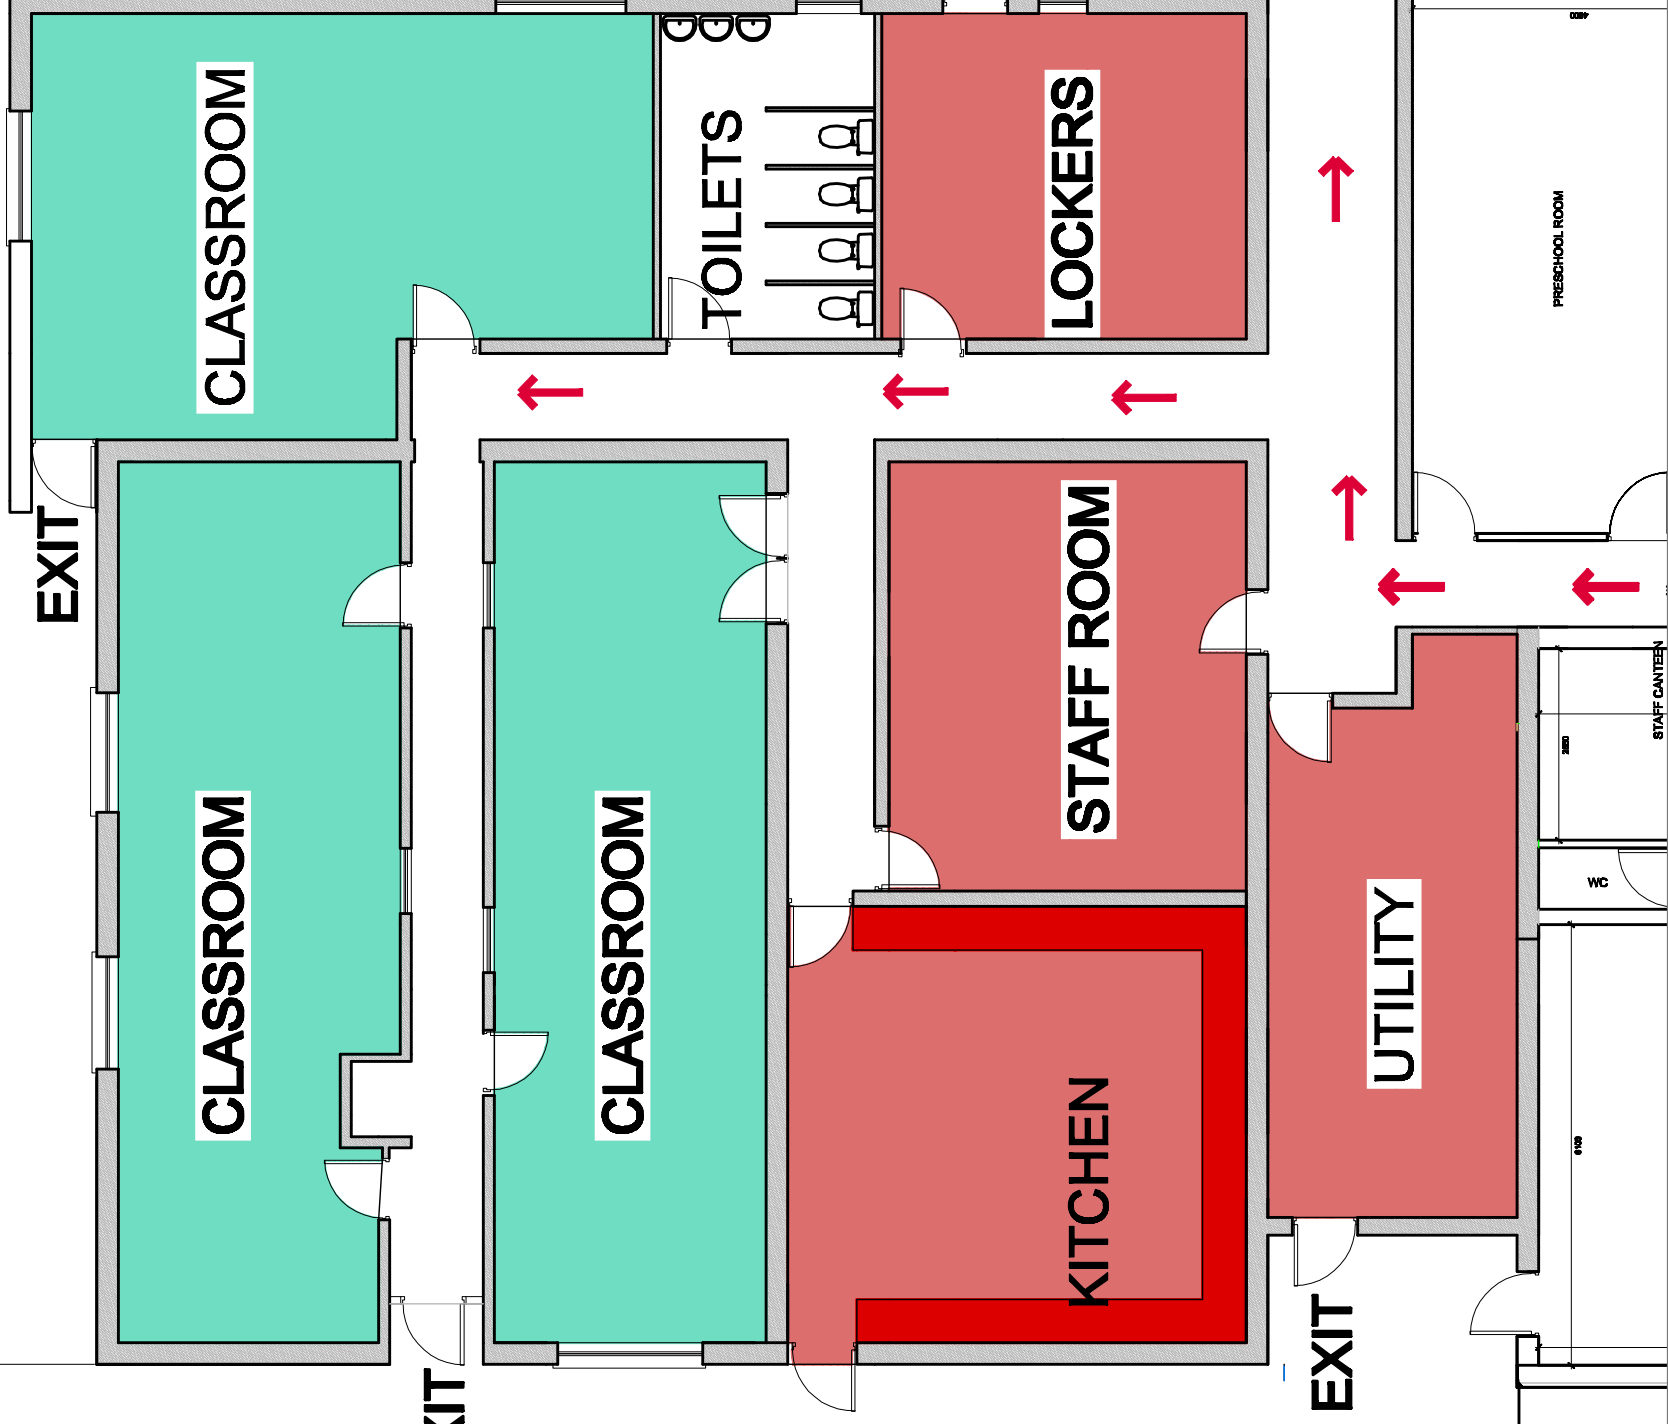

EXIT
EX. BUILDING

LIAM INNES
 MCAST MOUNT CASSIN COLLEGE MOUNT CASSIN, CO. Wick
 MCAST MOUNT CASSIN COLLEGE MOUNT CASSIN, CO. Wick
 MCAST MOUNT CASSIN COLLEGE MOUNT CASSIN, CO. Wick

DRG. NO: 17
 SCALE: 1:100
 DATE: MAY 17
 REV:

DRAWING: GROUND FLOOR PLAN PROPOSED
 CLIENT: GILLIAN DOYLE T/A DIMPLES CRECHE AND MONTESSORI
 133 BALLYOGAN ROAD DUBLIN 18

CLIENT: GILLIAN DOYLE T/A DIMPLES CRECHE AND MONTESSORI
 133 BALLYOGAN ROAD DUBLIN 18

Revisions:

Do not scale from this drawing
 All discrepancies to be notified
 All works to comply with current Building Regulations
 This drawing is copyright